


Bauwerk 49-2 Neubau Brücke B 12 über VT Jengen Bau-km 8+234 LW = 5,50 m LH = 3,00 m BgG = 29,30 m KRW = 100 gon	Bauwerk 49-3 Neubau Brücke im Zuge der B 12 über die Gemtach Bau-km 8+300 LW = 9,00 m LH = 2,00 m BgG = 28,80 m KRW = 100 gon
--	--

H = 200000,000 m T = 99,985 m f = 0,025 m km = 8+300,000 h TS = 632,006 m

H = 550000,000 m T = 95,974 m f = 0,083 m km = 8+307,428 h TS = 632,463 m

H = 600000,000 m T = 89,932 m f = 0,007 m km = 8+533,333 h TS = 630,769 m

H = 1000000,000 m T = 94,972 m f = 0,045 m km = 8+533,333 h TS = 630,769 m
--

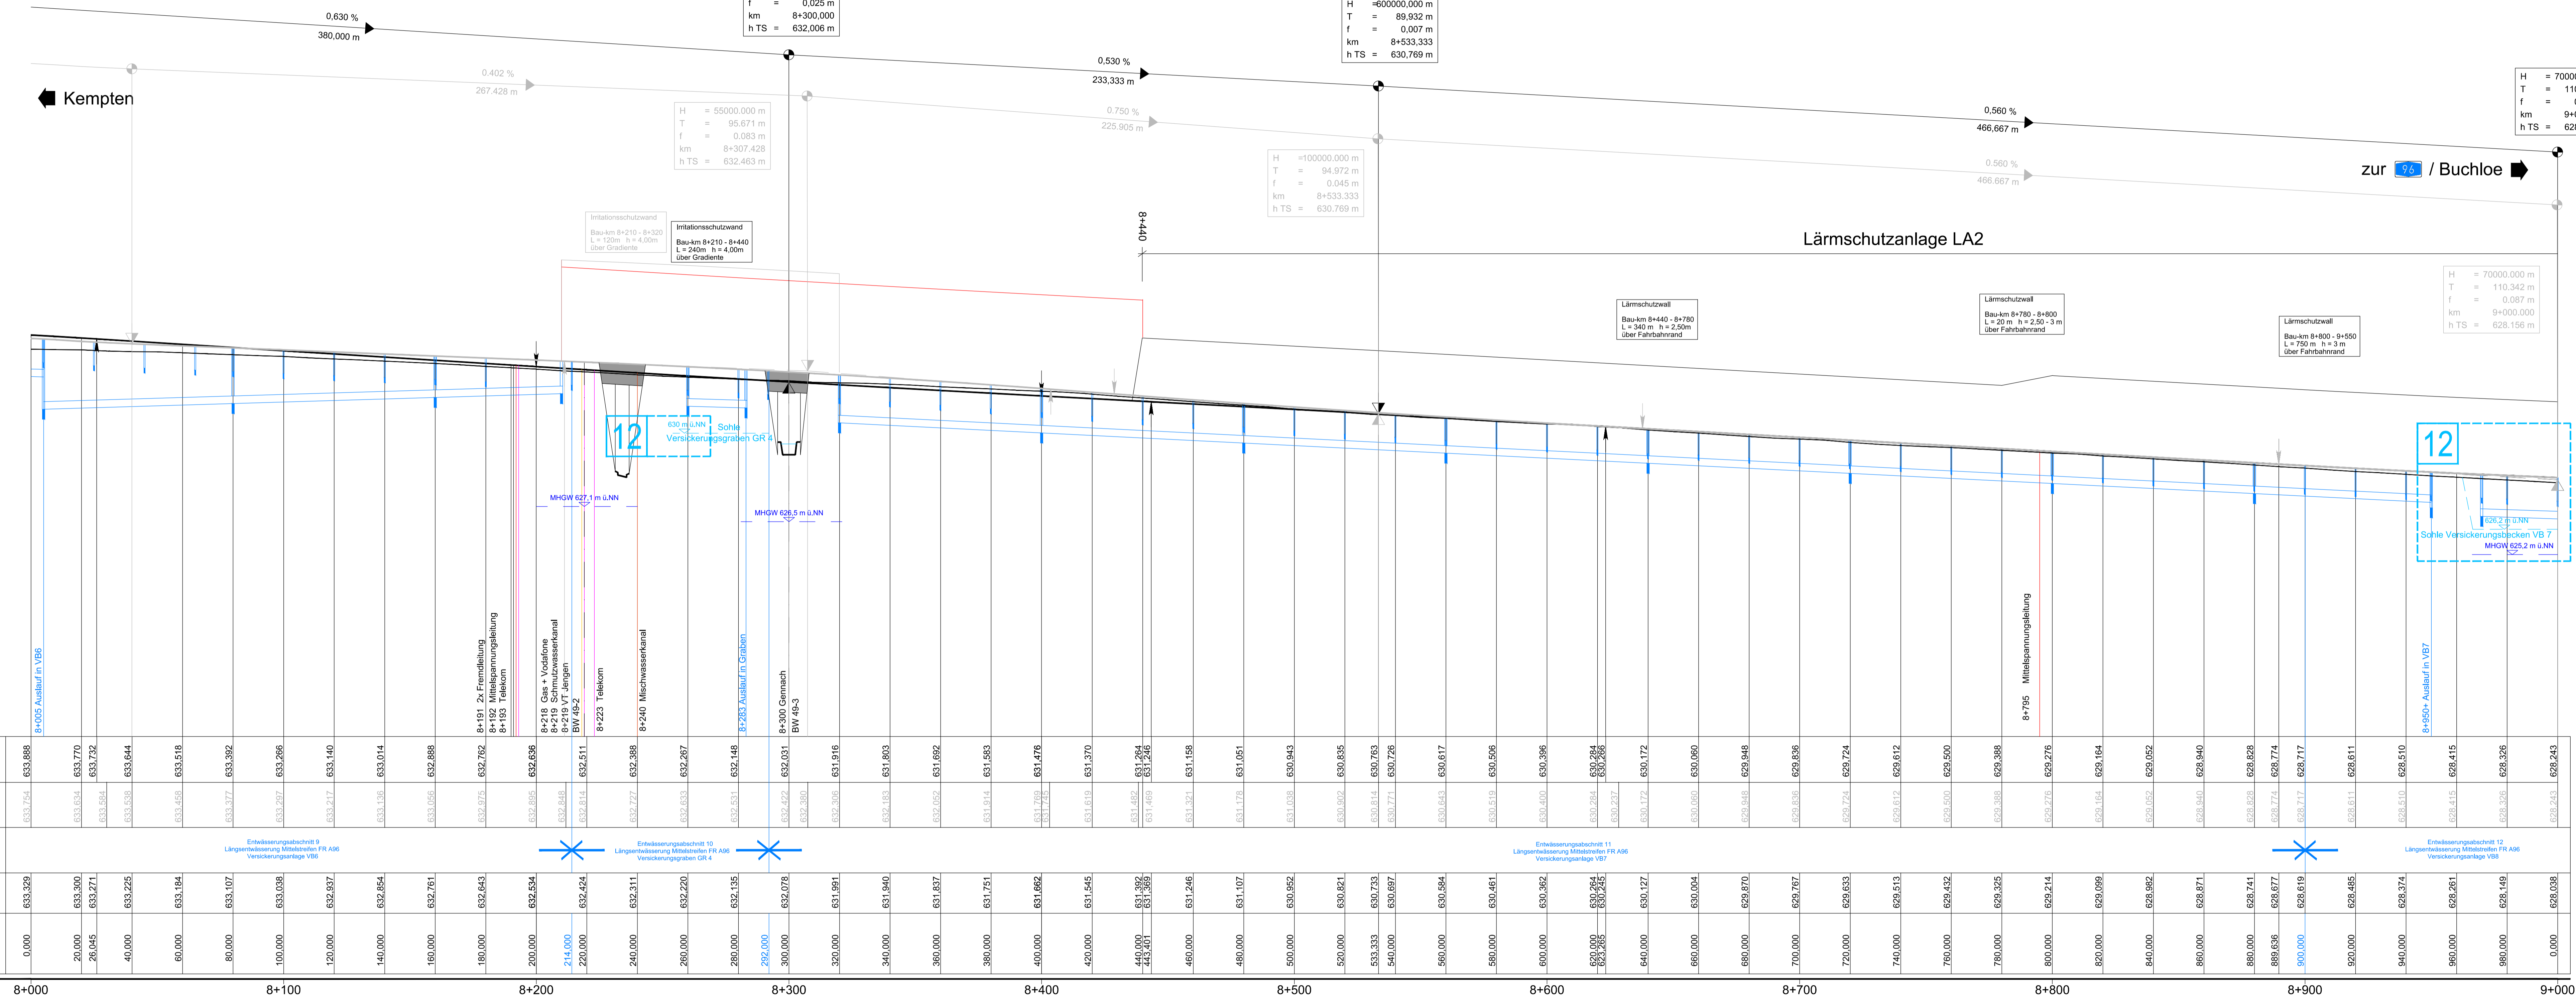

618,00 m ü. NHN

Station/Bau-km	0,000	20,000	26,045	40,000	60,000	80,000	100,000	120,000	140,000	160,000	180,000	200,000	214,000	220,000	240,000	260,000	280,000	290,000	292,000	300,000	320,000	340,000	360,000	380,000	400,000	420,000	440,000	460,000	480,000	500,000	520,000	533,333	540,000	560,000	580,000	600,000	620,000	640,000	660,000	680,000	700,000	720,000	740,000	760,000	780,000	800,000	820,000	840,000	860,000	880,000	899,696	900,000	920,000	940,000	960,000	980,000	0,000	
Gradientenhöhe FR Kempten	633,889	633,889	633,754	633,529	633,194	633,107	633,088	632,937	632,854	632,781	632,643	632,524	632,424	632,311	632,220	632,140	632,067	631,982	631,892	631,803	631,715	631,640	631,562	631,482	631,392	631,302	631,215	631,128	631,043	630,956	630,862	630,771	630,683	630,594	630,506	630,410	630,318	630,224	630,132	630,043	629,952	629,862	629,771	629,683	629,594	629,506	629,410	629,318	629,224	629,132	629,043	628,952	628,862	628,771	628,683	628,594	628,506	628,410	628,318	628,224	628,132	628,043	627,952	627,862	627,771	627,683	627,594	627,506	627,410	627,318	627,224	627,132	627,043	626,952	626,862	626,771	626,683	626,594	626,506	626,410	626,318	626,224	626,132	626,043	625,952	625,862	625,771	625,683	625,594	625,506	625,410	625,318	625,224	625,132	625,043	624,952	624,862	624,771	624,683	624,594	624,506	624,410	624,318	624,224	624,132	624,043	623,952	623,862	623,771	623,683	623,594	623,506	623,410	623,318	623,224	623,132	623,043	622,952	622,862	622,771	622,683	622,594	622,506	622,410	622,318	622,224	622,132	622,043	621,952	621,862	621,771	621,683	621,594	621,506	621,410	621,318	621,224	621,132	621,043	620,952	620,862	620,771	620,683	620,594	620,506	620,410	620,318	620,224	620,132	620,043	619,952	619,862	619,771	619,683	619,594	619,506	619,410	619,318	619,224	619,132	619,043	618,952	618,862	618,771	618,683	618,594	618,506	618,410	618,318	618,224	618,132	618,043	617,952	617,862	617,771	617,683	617,594	617,506	617,410	617,318	617,224	617,132	617,043	616,952	616,862	616,771	616,683	616,594	616,506	616,410	616,318	616,224	616,132	616,043	615,952	615,862	615,771	615,683	615,594	615,506	615,410	615,318	615,224	615,132	615,043	614,952	614,862	614,771	614,683	614,594	614,506	614,410	614,318	614,224	614,132	614,043	613,952	613,862	613,771	613,683	613,594	613,506	613,410	613,318	613,224	613,132	613,043	612,952	612,862	612,771	612,683	612,594	612,506	612,410	612,318	612,224	612,132	612,043	611,952	611,862	611,771	611,683	611,594	611,506	611,410	611,318	611,224	611,132	611,043	610,952	610,862	610,771	610,683	610,594	610,506	610,410	610,318	610,224	610,132	610,043	609,952	609,862	609,771	609,683	609,594	609,506	609,410	609,318	609,224	609,132	609,043	608,952	608,862	608,771	608,683	608,594	608,506	608,410	608,318	608,224	608,132	608,043	607,952	607,862	607,771	607,683	607,594	607,506	607,410	607,318	607,224	607,132	607,043	606,952	606,862	606,771	606,683	606,594	606,506	606,410	606,318	606,224	606,132	606,043	605,952	605,862	605,771	605,683	605,594	605,506	605,410	605,318	605,224	605,132	605,043	604,952	604,862	604,771	604,683	604,594	604,506	604,410	604,318	604,224	604,132	604,043	603,952	603,862	603,771	603,683	603,594	603,506	603,410	603,318	603,224	603,132	603,043	602,952	602,862	602,771	602,683	602,594	602,506	602,410	602,318	602,224	602,132	602,043	601,952	601,862	601,771	601,683	601,594	601,506	601,410	601,318	601,224	601,132	601,043	600,952	600,862	600,771	600,683	600,594	600,506	600,410	600,318	600,224	600,132	600,043	599,952	599,862	599,771	599,683	599,594	599,506	599,410	599,318	599,224	599,132	599,043	598,952	598,862	598,771	598,683	598,594	598,506	598,410	598,318	598,224	598,132	598,043	597,952	597,862	597,771	597,683	597,594	597,506	597,410	597,318	597,224	597,132	597,043	596,952	596,862	596,771	596,683	596,594	596,506	596,410	596,318	596,224	596,132	596,043	595,952	595,862	595,771	595,683	595,594	595,506	595,410	595,318	595,224	595,132	595,043	594,952	594,862	594,771	594,683	594,594	594,506	594,410	594,318	594,224	594,132	594,043	593,952	593,862	593,771	593,683	593,594	593,506	593,410	593,318	593,224	593,132	593,043	592,952	592,862	592,771	592,683	592,594	592,506	592,410	592,318	592,224	592,132	592,043	591,952	591,862	591,771	591,683	591,594	591,506	591,410	591,318	591,224	591,132	591,043	590,952	590,862	590,771	590,683	590,594	590,506	590,410	590,318	590,224	590,132	590,043	589,952	589,862	589,771	589,683	589,594	589,506	589,410	589,318	589,224	589,132	589,043	588,952	588,862	588,771	588,683	588,594	588,506	588,410	588,318	588,224	588,132	588,043	587,952	587,862	587,771	587,683	587,594	587,506	587,410	587,318	587,224	587,132	587,043	586,952	586,862	586,771	586,683	586,594	586,506	586,410	586,318	586,224	586,132	586,043	585,952	585,862	585,771	585,683	585,594	585,506	585,410	585,318	585,224	585,132	585,043	584,952	584,862	584,771	584,683	584,594	584,506	584,410	584,318	584,224	584,132	584,043	583,952	583,862	583,771	583,683	583,594	583,506	583,410	583,318	583,224	583,132	583,043	582,952	582,862	582,771	582,683	582,594	582,506	582,410	582,318	582,224	582,132	582,043	581,952	581,862	581,771	581,683	581,594	581,506	581,410	581,318	581,224	581,132	581,043	580,952	580,862	580,771	580,683	580,594	580,506	580,410	580,318	580,224	580,132	580,043	579,952	579,862	579,771	579,683	579,594	579,506	579,410	579,318	579,224	579,132	579,043	578,952	578,862	578,771	578,683	578,594	578,506	578,410	578,318	578,224	578,132	578,043	577,952	577,862	577,771	577,683	577,594	577,506	577,410	577,318	577,224	577,132	577,043	576,952	576,862	576,771	576,683	576,594	576,506	576,410	576,318	576,224	576,132	576,043	575,952	575,862	575,771	575,683	575,594	575,506	575,410	575,318	575,224	575,132	575,043	574,952	574,862	574,771	574,683	574,594	574,506	574,410	574,318	574,224	574,132	574,043	573,952	573,862	573,771	573,683	573,594	573,506	573,410	573,318	573,224	573,132	573,043	572,952	572,862	572,771	572,683	572,594	572,506	572,410	572,318	572,224	572,132	572,043	571,952	571,862	571,771	571,683	571,594	571,506	571,410	571,318	571,224	571,132	571,043	570,952	570,862	570,771	570,683	570,594	570,506	570,410	570,318	570,224	570,132	570,043	569,952	569,862	569,771	569,683	569,594	569,506	569,410	569,318	569,224	569,132	569,043	568,952	568,862	568,771	568,683	568,594	568,506	568,410	568,318	568,224	568,132	568,043	567,952	567,862	567,771	567,683	567,594	567,506	567,410	567,318	567,224	567,132	567,043	566,952	566,862	566,771	566,683	566,594	566,506	566,410	566,318	566,224	566,132	566,043	565,952	565,862	565,771	565,683	565,594	565,506	565,410	565,318	565,224	565,132	565,043	564,952	564,862	564,771	564,683	564,594	564,506	564,410	564,318	564,224	564,132	564,043	563,952	563,862	563,771	563,683	563,594	563,506	563,410	563,318	563,224	563,132	563,043	562,952	562,862	562,771	562,683	562,594	562,506	562,410	562,318	562,224	562,132	562,043	561,952	561,862	561,771	561,683	561,594	561,506	561,410	561,318	561,224	561,132	561,043	560,952	560,862	560,771	560,683	560,594	560,506	560,410	560,318	560,224	560,132	560,043	559,952	559,862	559,771	559,683	559,594	559,506	559,410	559,318	559,224	559,132	559,043	558,952	558,862	558,771	558,683	558,594	558,506	558,410	558,318	558,224	558,132	558,043	557,952	557,862	557,771	557,683	557,594	557,506	557,410	557,318	557,224	557,132	557,043	556,952	556,862	556,771	556,683	556,594	556,506	556,410	556,318	556,224	556,132	556,043	555,952	555,862	555,771	555,683	555,594	555,506	555,410	555,318	555,224	555,132	555,043	554,952	554,862	554,771	554,683	554,594	554,506	554,410	554,318	554,224	554,132	554,043	553,952	553,862	553,771	553,683	553,594	553,506	553,410	553,318	553,224	553,132	553,043	552,952	552,862	552,771	552,683	552,594